



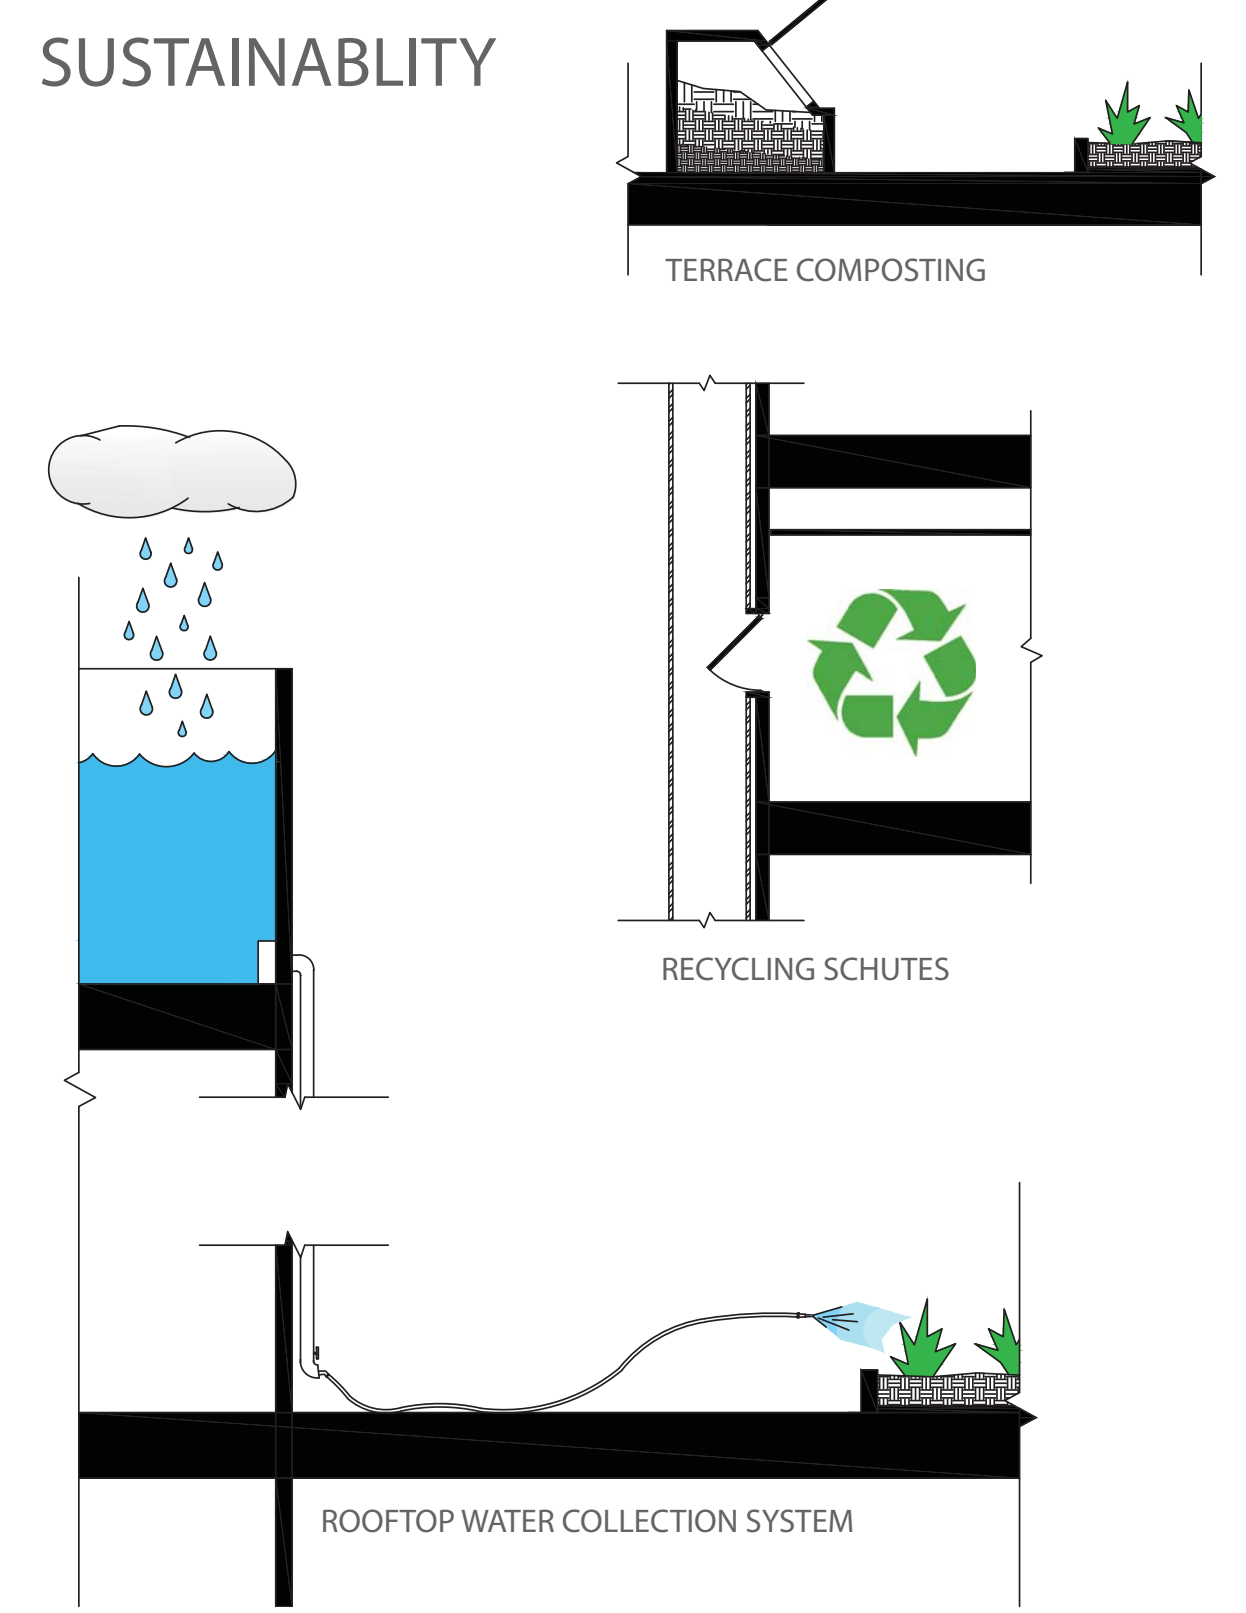

FLOOR PLATE DIAGRAM

- PUBLIC RESIDENTIAL
- MECHANICAL ROOM
- STUDIO
- 1 BEDROOM
- 2 BEDROOM
- 3 BEDROOM
- HEALTH CLINIC
- DAY CARE

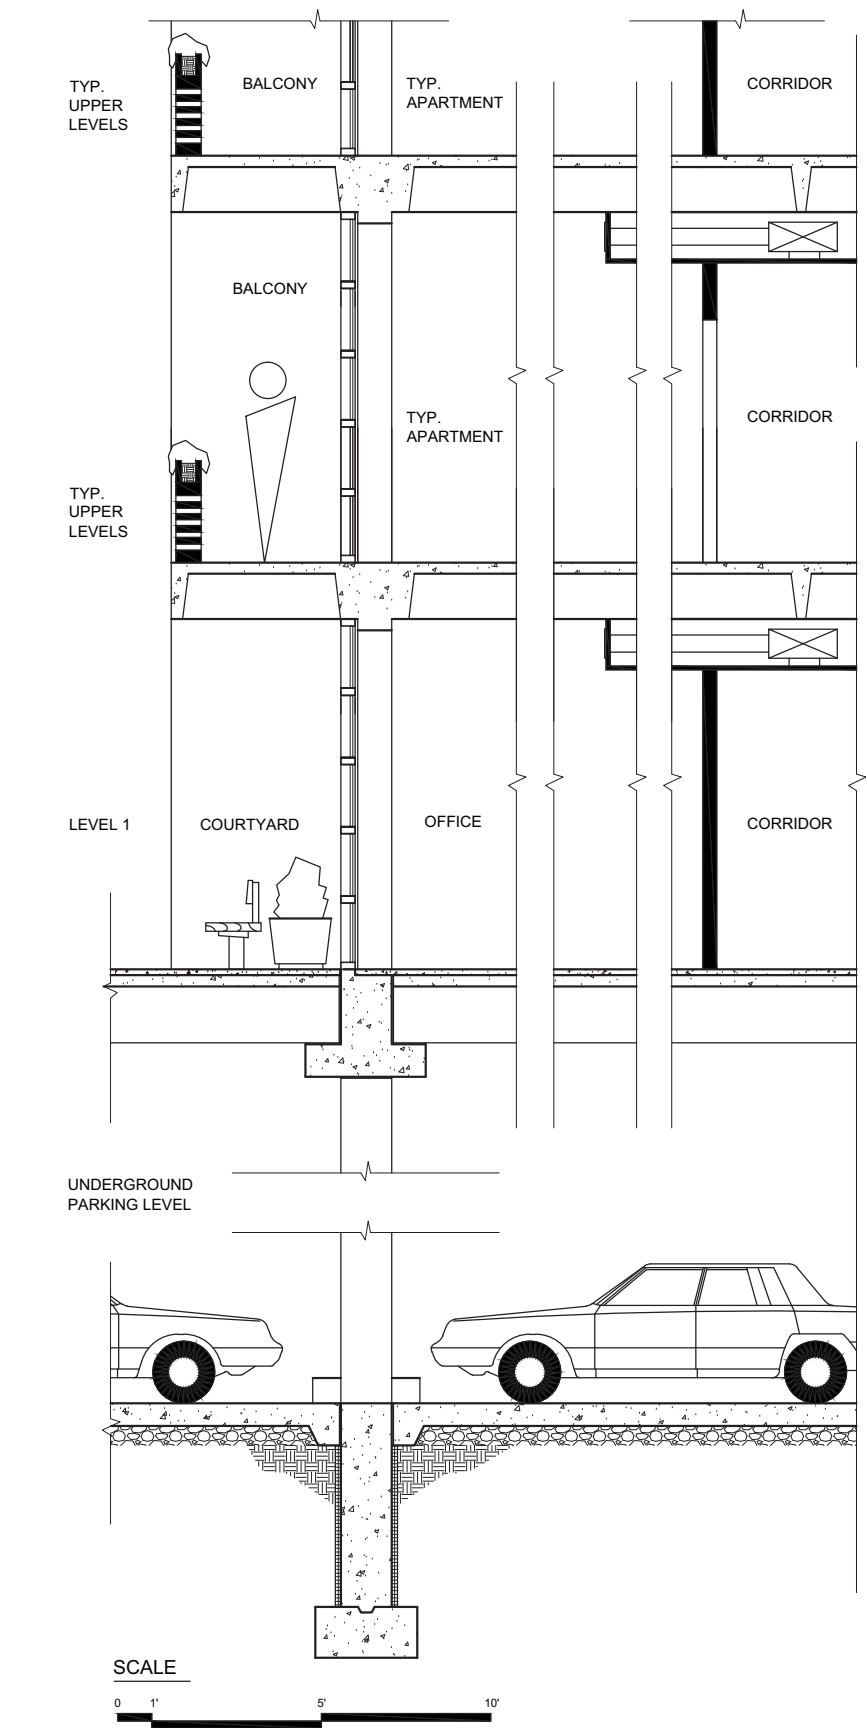